

- LEGEND
- 0.10' REPLACE AC SURFACING WITH OGAC


ROADWAY WIDENING

CUT/FILL LINES

TCE (TEMPORARY CONSTRUCTION EASEMENT)

TFESA TEMPORARY FENCE (TYPE ESA)

PROPOSED RIGHT OF WAY

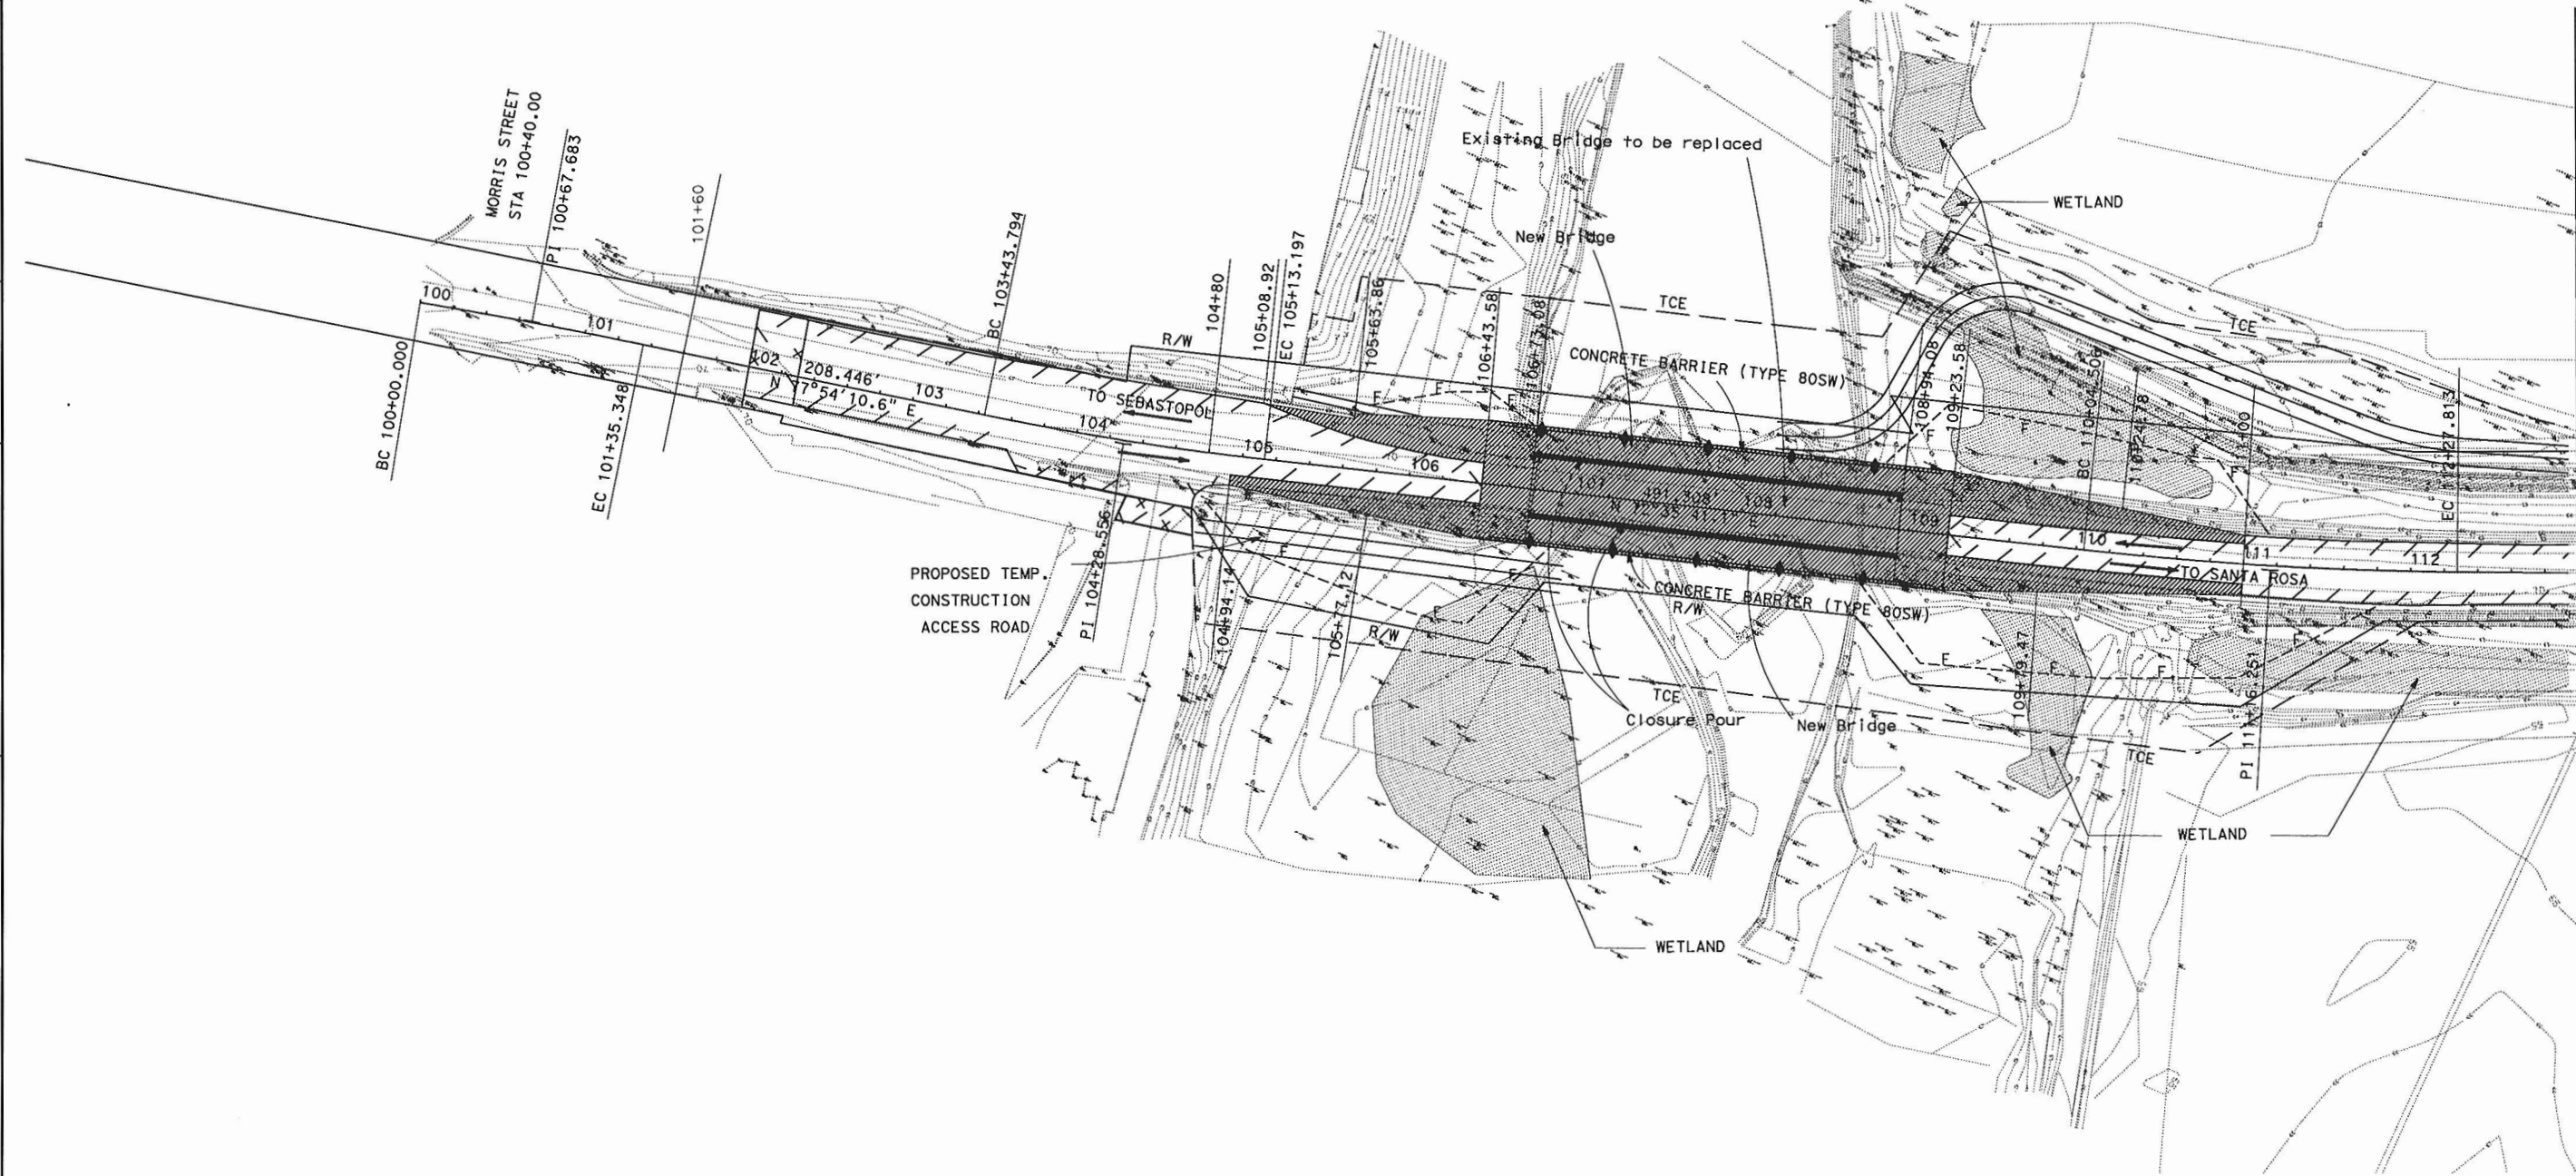

Dist	COUNTY	ROUTE	POST MILES TOTAL PROJECT	SHEET No.	TOTAL SHEETS
04	Son	12	9.63		

REGISTERED CIVIL ENGINEER DATE
PLANS APPROVAL DATE

THE STATE OF CALIFORNIA OR ITS OFFICERS OR AGENTS SHALL NOT BE RESPONSIBLE FOR THE ACCURACY OR COMPLETENESS OF ELECTRONIC COPIES OF THIS PLAN SHEET.

REGISTERED PROFESSIONAL ENGINEER

No.
Exp.
CIVIL

STATE OF CALIFORNIA

LAYOUT
SCALE 1"= 100'


Dist	COUNTY	ROUTE	POST MILES TOTAL PROJECT	SHEET No.	TOTAL SHEETS
04	Son	12	9.63		

REGISTERED CIVIL ENGINEER DATE

PLANS APPROVAL DATE

THE STATE OF CALIFORNIA OR ITS OFFICERS
OR AGENTS SHALL NOT BE RESPONSIBLE FOR
THE ACCURACY OR COMPLETENESS OF ELECTRONIC
COPIES OF THIS PLAN SHEET.

REGISTERED PROFESSIONAL ENGINEER
No.
Exp.
CIVIL
STATE OF CALIFORNIA

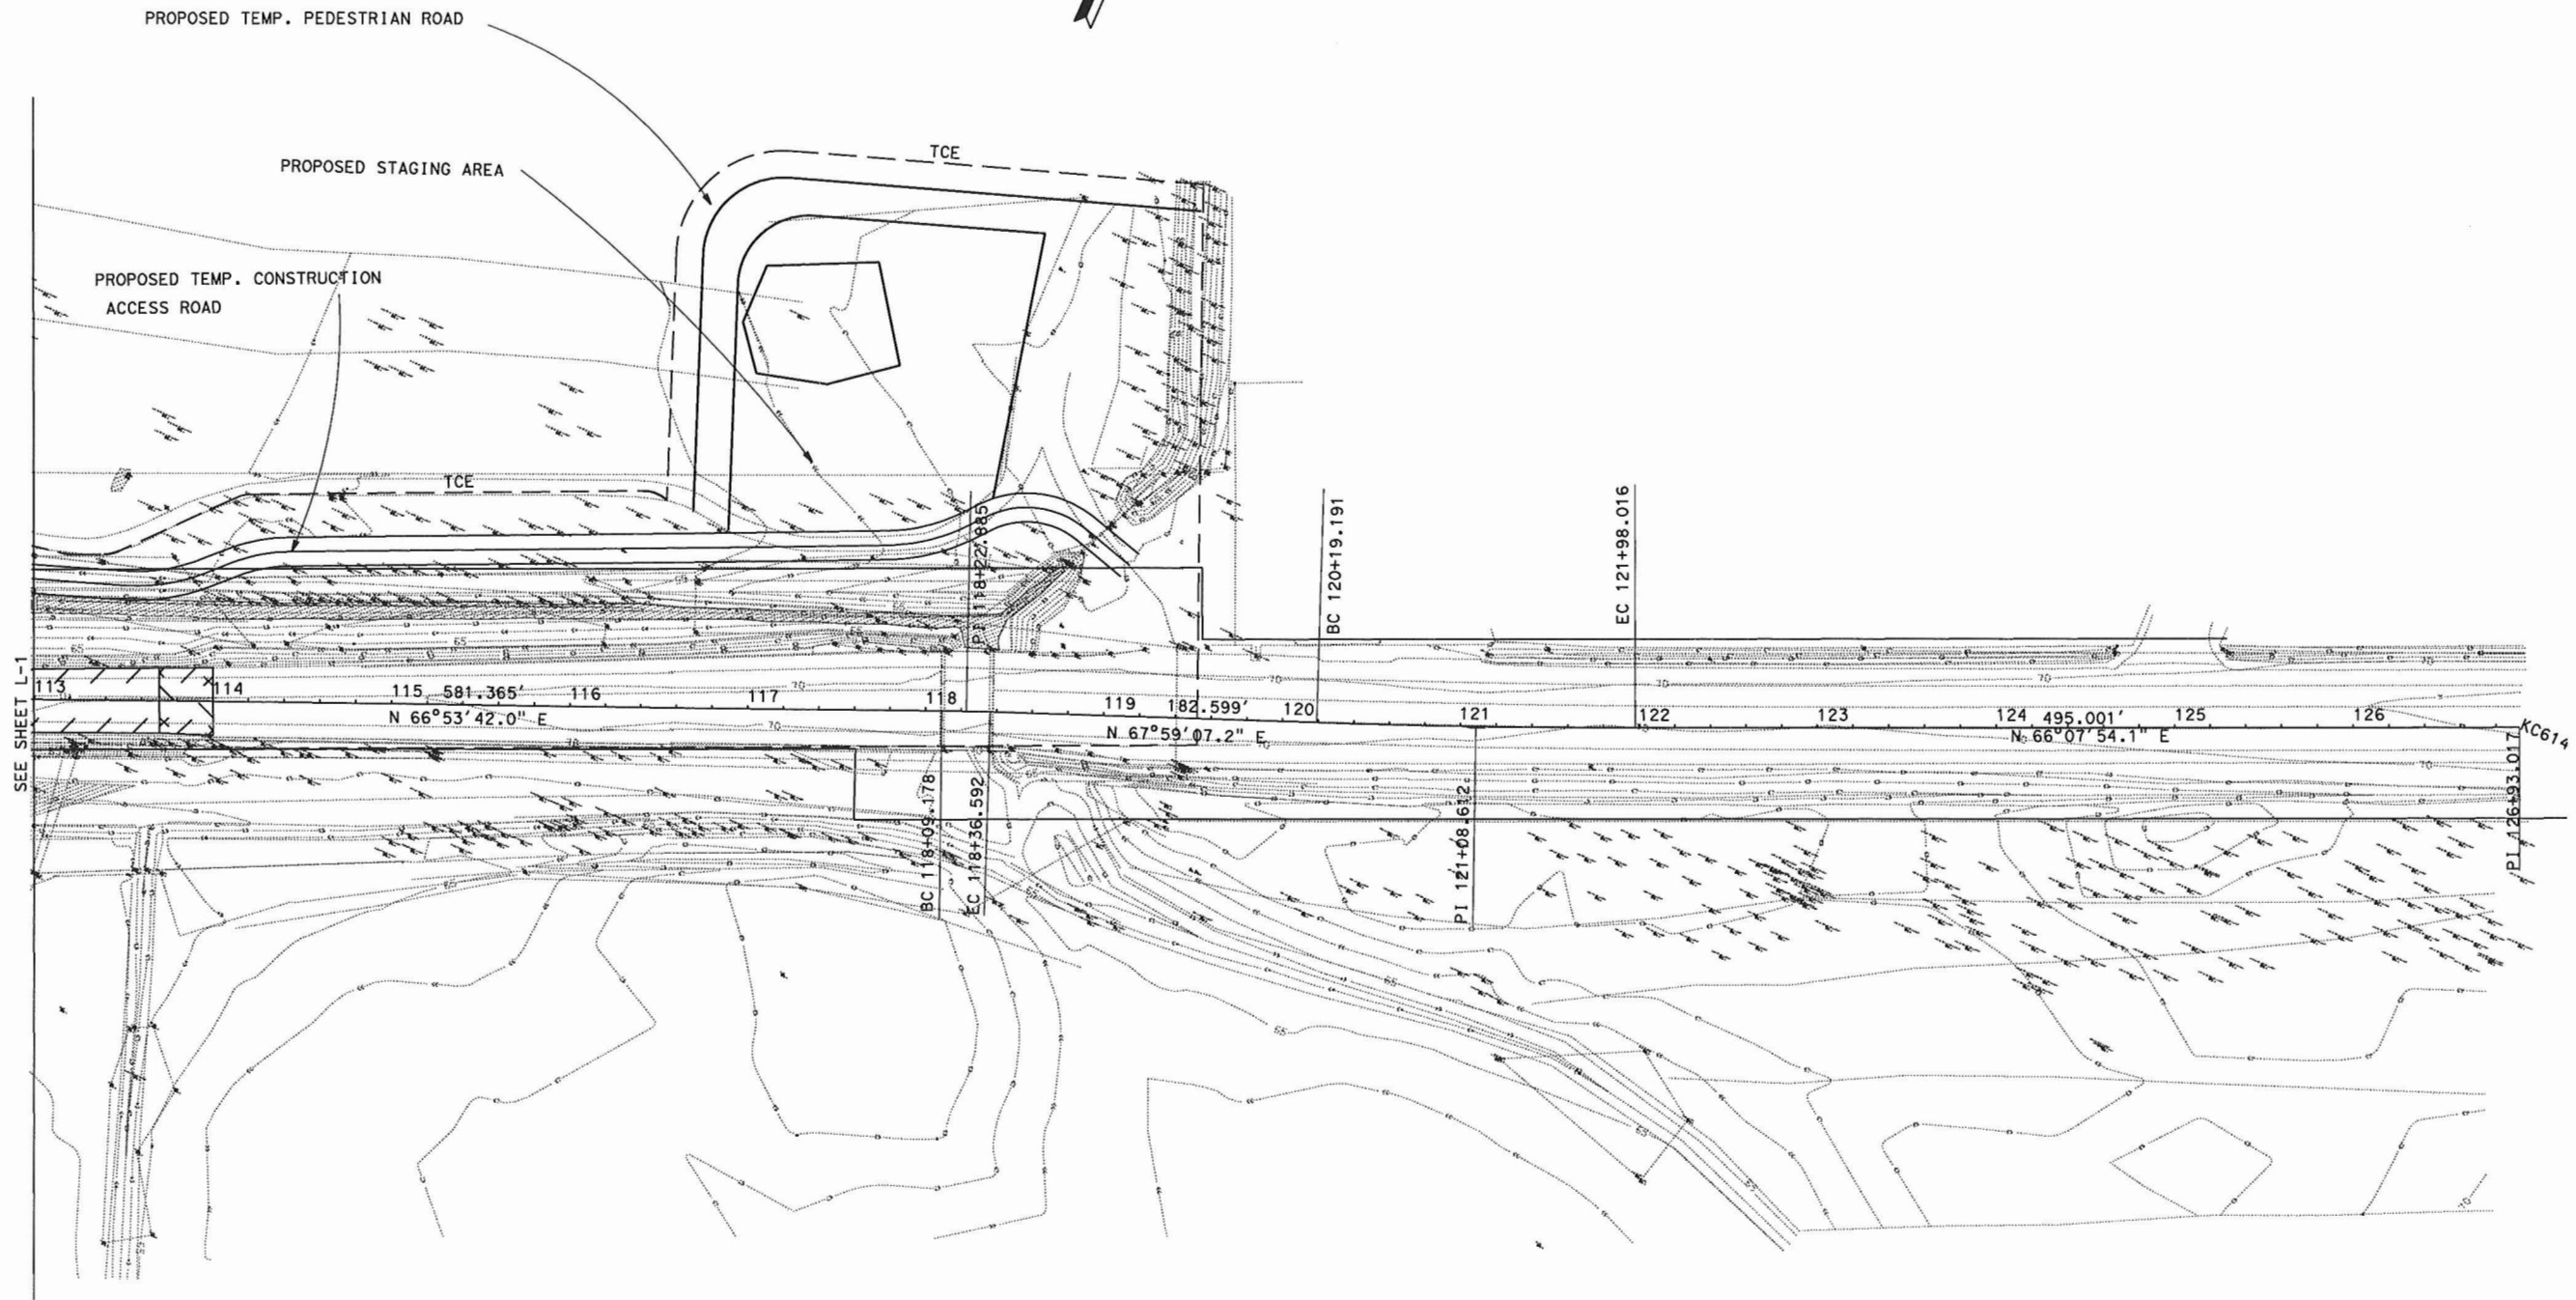

LAYOUT

SCALE 1" = 100'

ALL DIMENSIONS ARE IN FEET UNLESS OTHERWISE SHOWN

L-2